


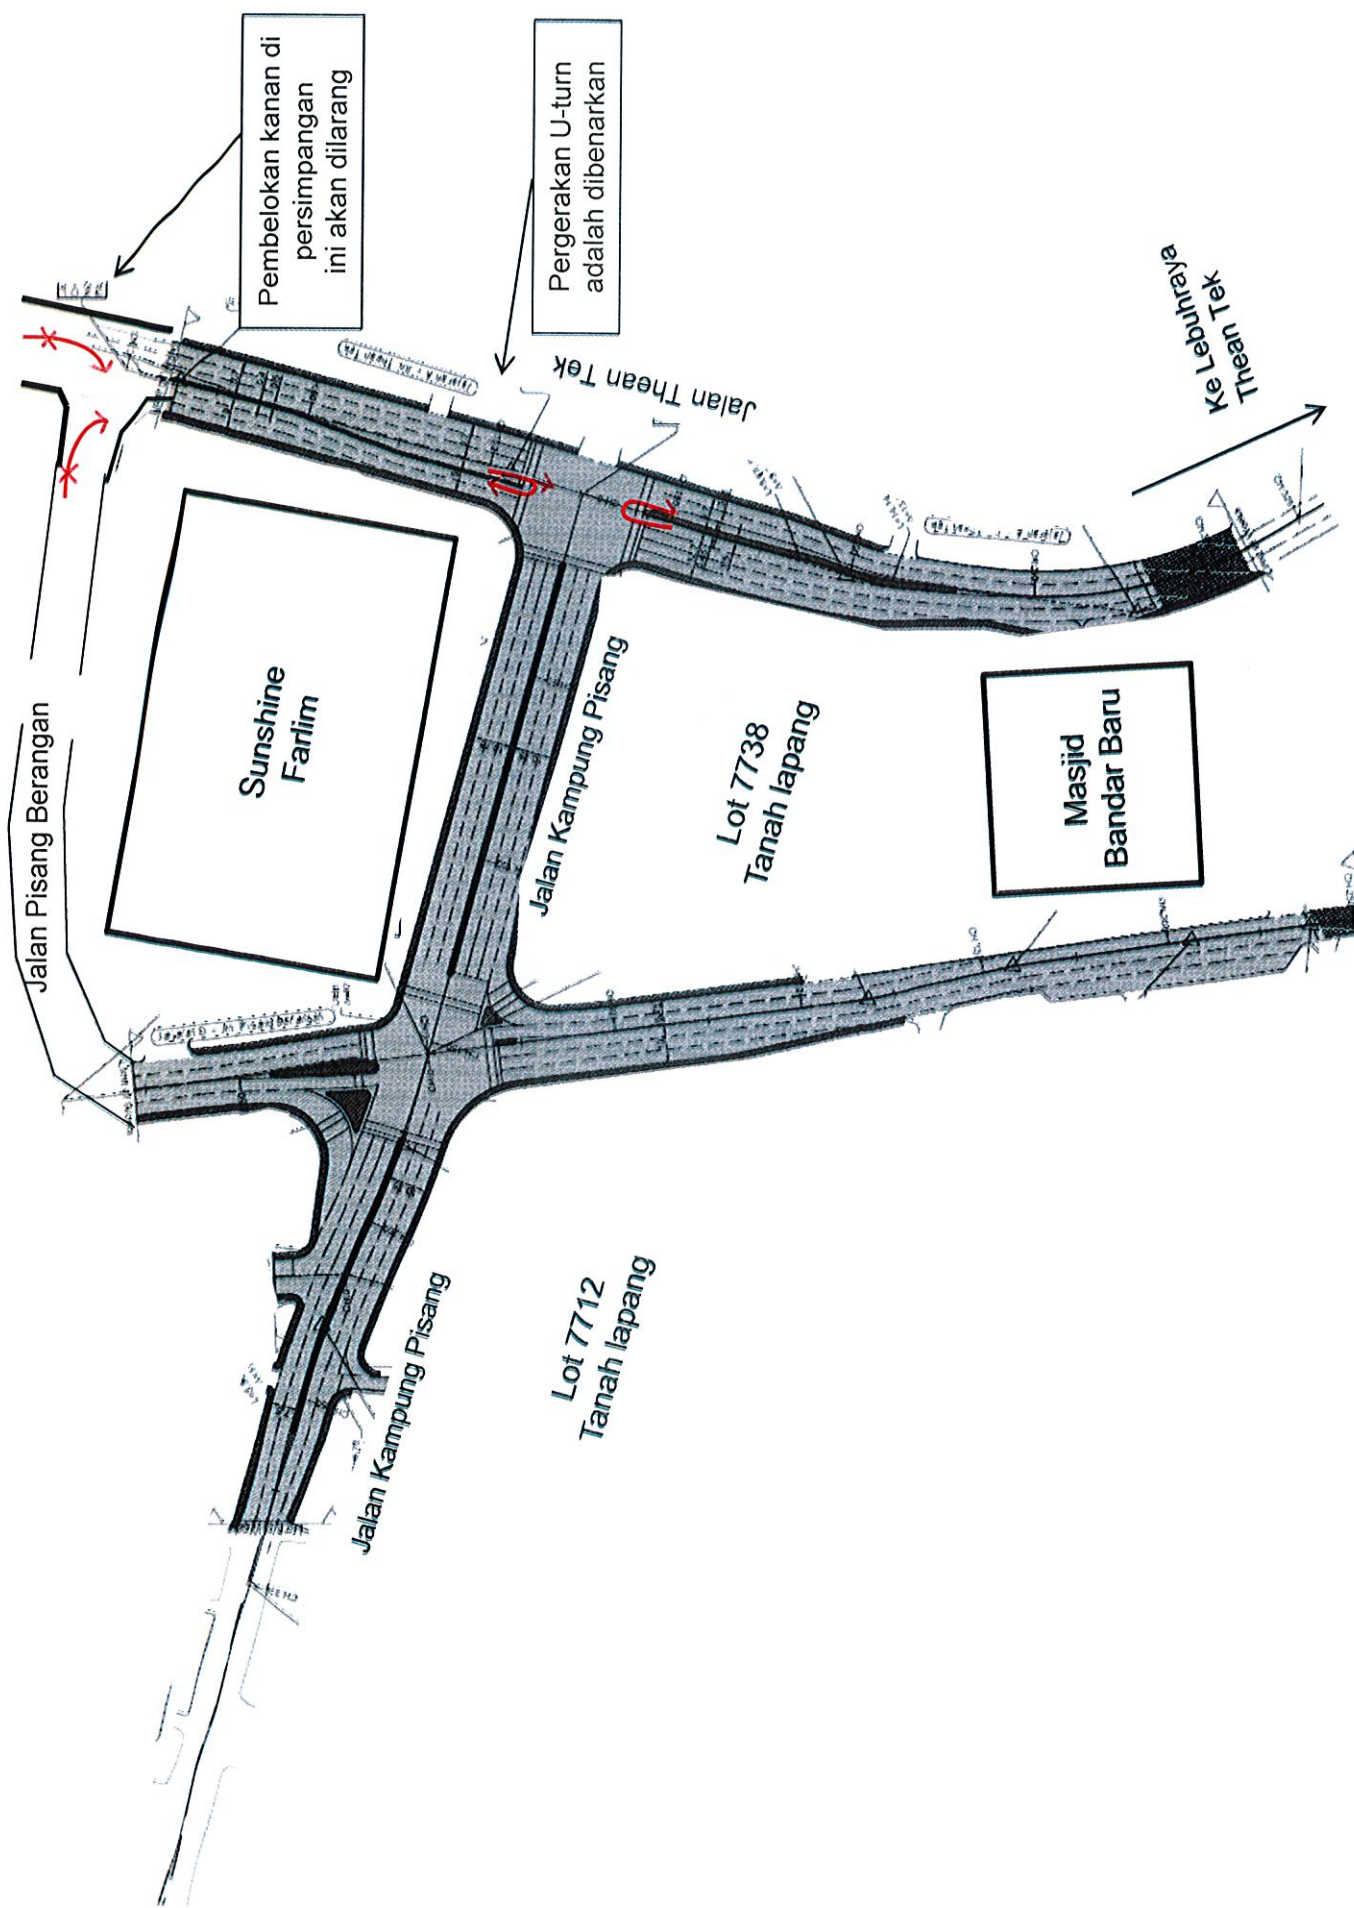

Cadangan Aliran Lalulintas di persimpangan Jalan Thean Tek / Jalan Pisang Berangan dan Jalan Thean Tek