


# MAJLIS PERBANDARAN PULAU PINANG

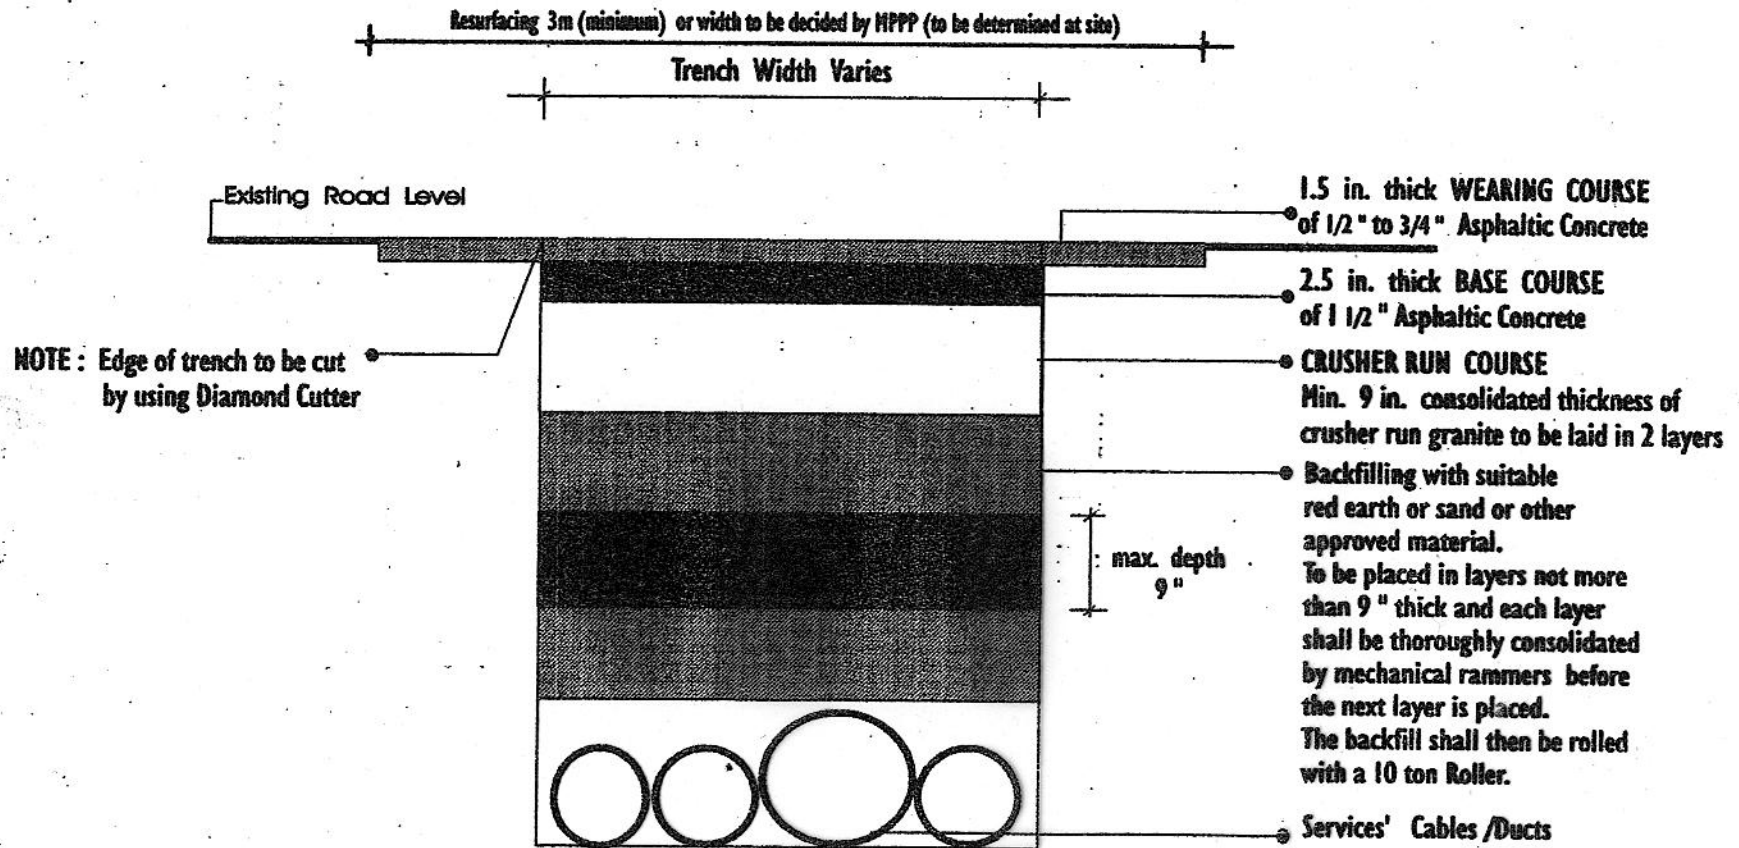


TYPICAL SECTION DETAIL OF BACKFILLING AND REINSTATEMENT OF TRENCHES

Prepared : P H Lim

Checked : Ir. A T Ang


M. P. No. :

Date Approved : 23.4.98

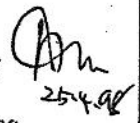

254.98

## STANDARD FOR REINSTATEMENT OF TRENCHES



Ir. Khoo Say Hoon PJK, P.E.  
B. E.(S'pore), M.I.E. (M), M.I.S.M.  
PENGARAH KEJURUTERAAN